

J. P. CONFORZI & ASSOCIATES  
 240 GERRARD STREET EAST  
 TORONTO


# BUILDING LOCATION SURVEY OF PART OF BLOCK 2 REGISTERED PLAN D-2 CITY OF TORONTO

MUNICIPALITY OF METROPOLITAN TORONTO

SCALE 1:200

C. E. DOTTERILL, O.L.S.

1986

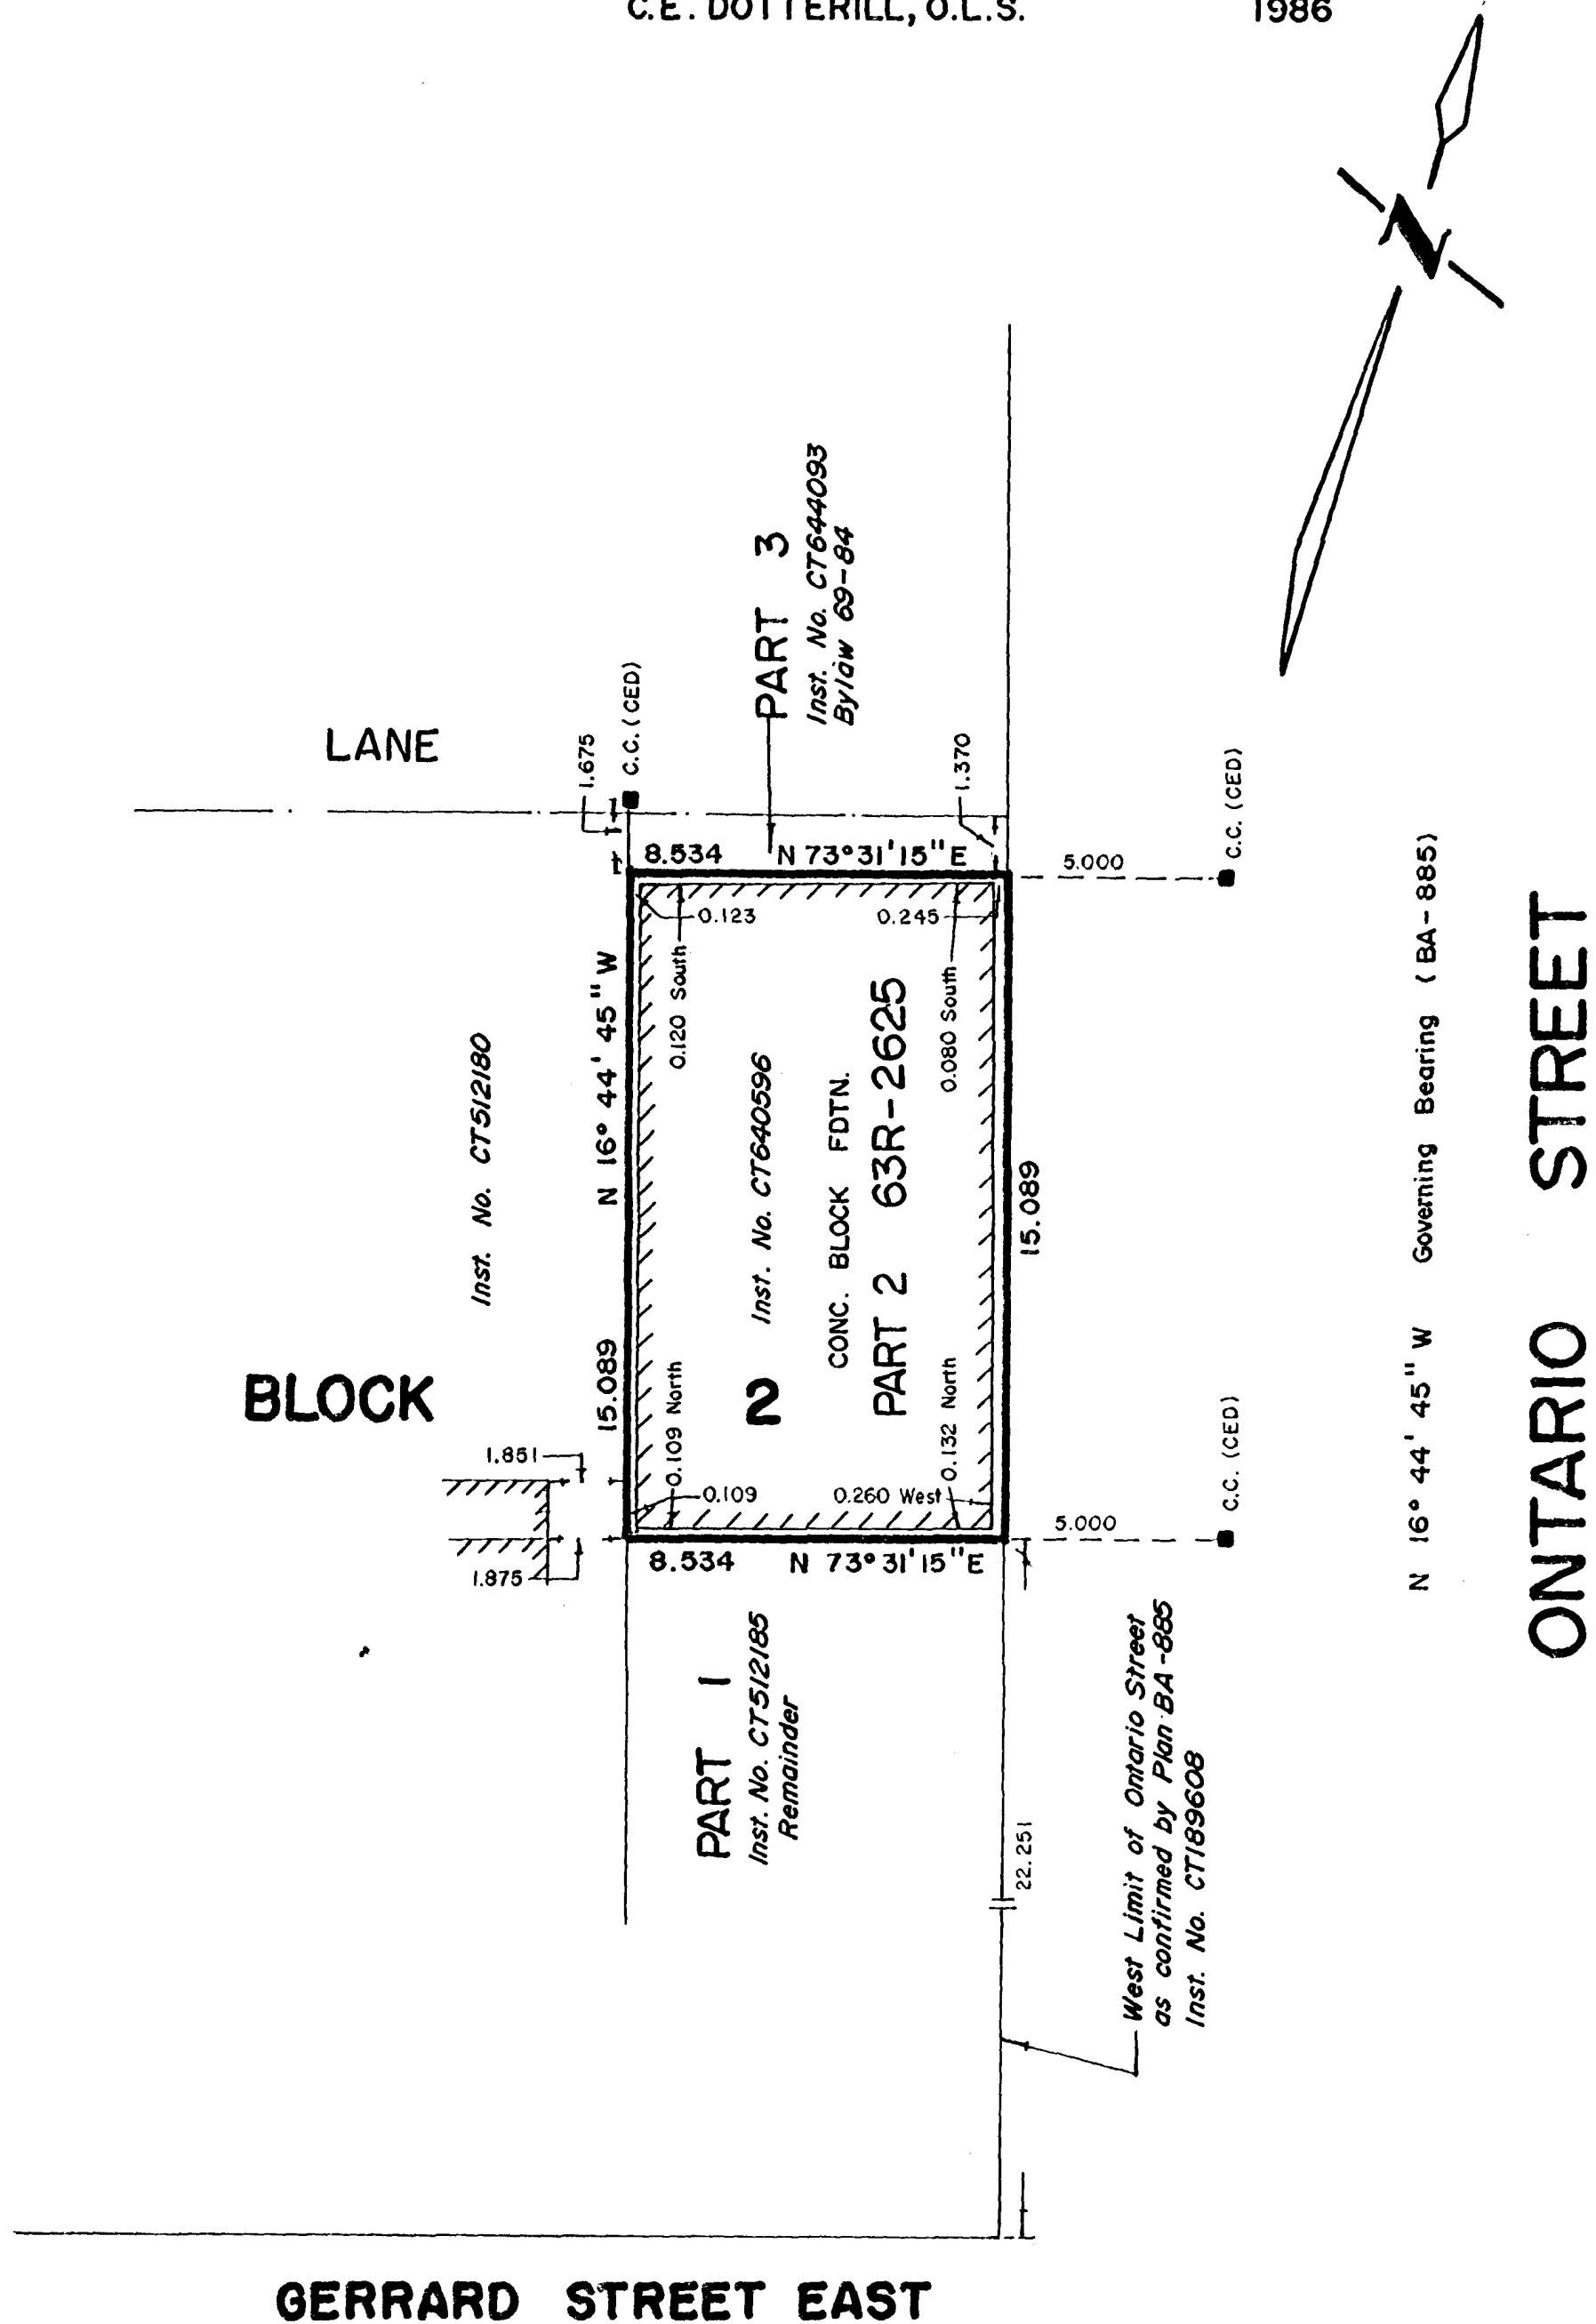

**NOTE**

- S.I.B. denotes standard iron bar.
- S.S.I.B. denotes short standard iron bar.
- I.B. denotes iron bar.
- I.T. denotes iron tube.
- C.C. denotes cut cross.
- ⊕ denotes set.
- ⊙ denotes found.

**SURVEYOR'S CERTIFICATE**

I CERTIFY THAT  
 The field survey represented on this plan was  
 completed on the 10th day of October 1986.

*C. E. Dotterill*  
 C. E. Dotterill  
 Ontario Land Surveyor

**BEARING NOTE**

Bearings are astronomic and are referred  
 to the westerly limit of Ontario  
Street as shown on Plan  
BA-885 having a bearing of N 16° 44' 45" W

**METRIC**

Distances shown on this plan are in metres and  
 can be converted to feet by dividing by 0.3048.

**C. E. DOTTERILL LTD.**

ONTARIO LAND SURVEYOR  
 122 CAMBRIDGE AVENUE  
 TORONTO 4 61-0381